


Example Cross Sections (Box Truss - Span)

ROUTE	STATE MO	DISTRICT	SHEET NO.
JOB NO.			
PROJECT NO.			
COUNTY			DATE

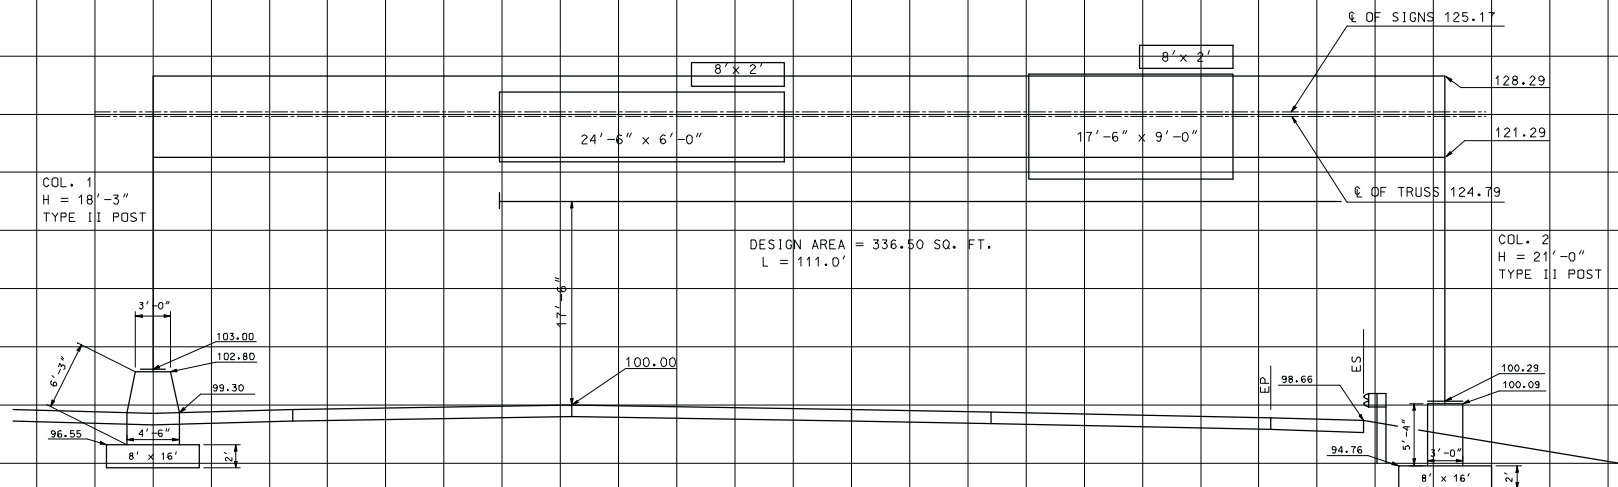

SEE SPECIAL SHEET FOR COLUMN 1 PEDESTAL AND FOOTING DIMENSIONS.

COL. 1
H = 18'-3"
TYPE II POST

DESIGN AREA = 336.50 SQ. FT.
L = 111.0'

COL. 2
H = 21'-0"
TYPE II POST

SEE SPECIAL SHEET FOR TYPE C TRAFFIC BARRIER TRANSITIONS AT COLUMN 1.

SIGN NO. 1 STATION 176+00

