

Basis Lane Configuration

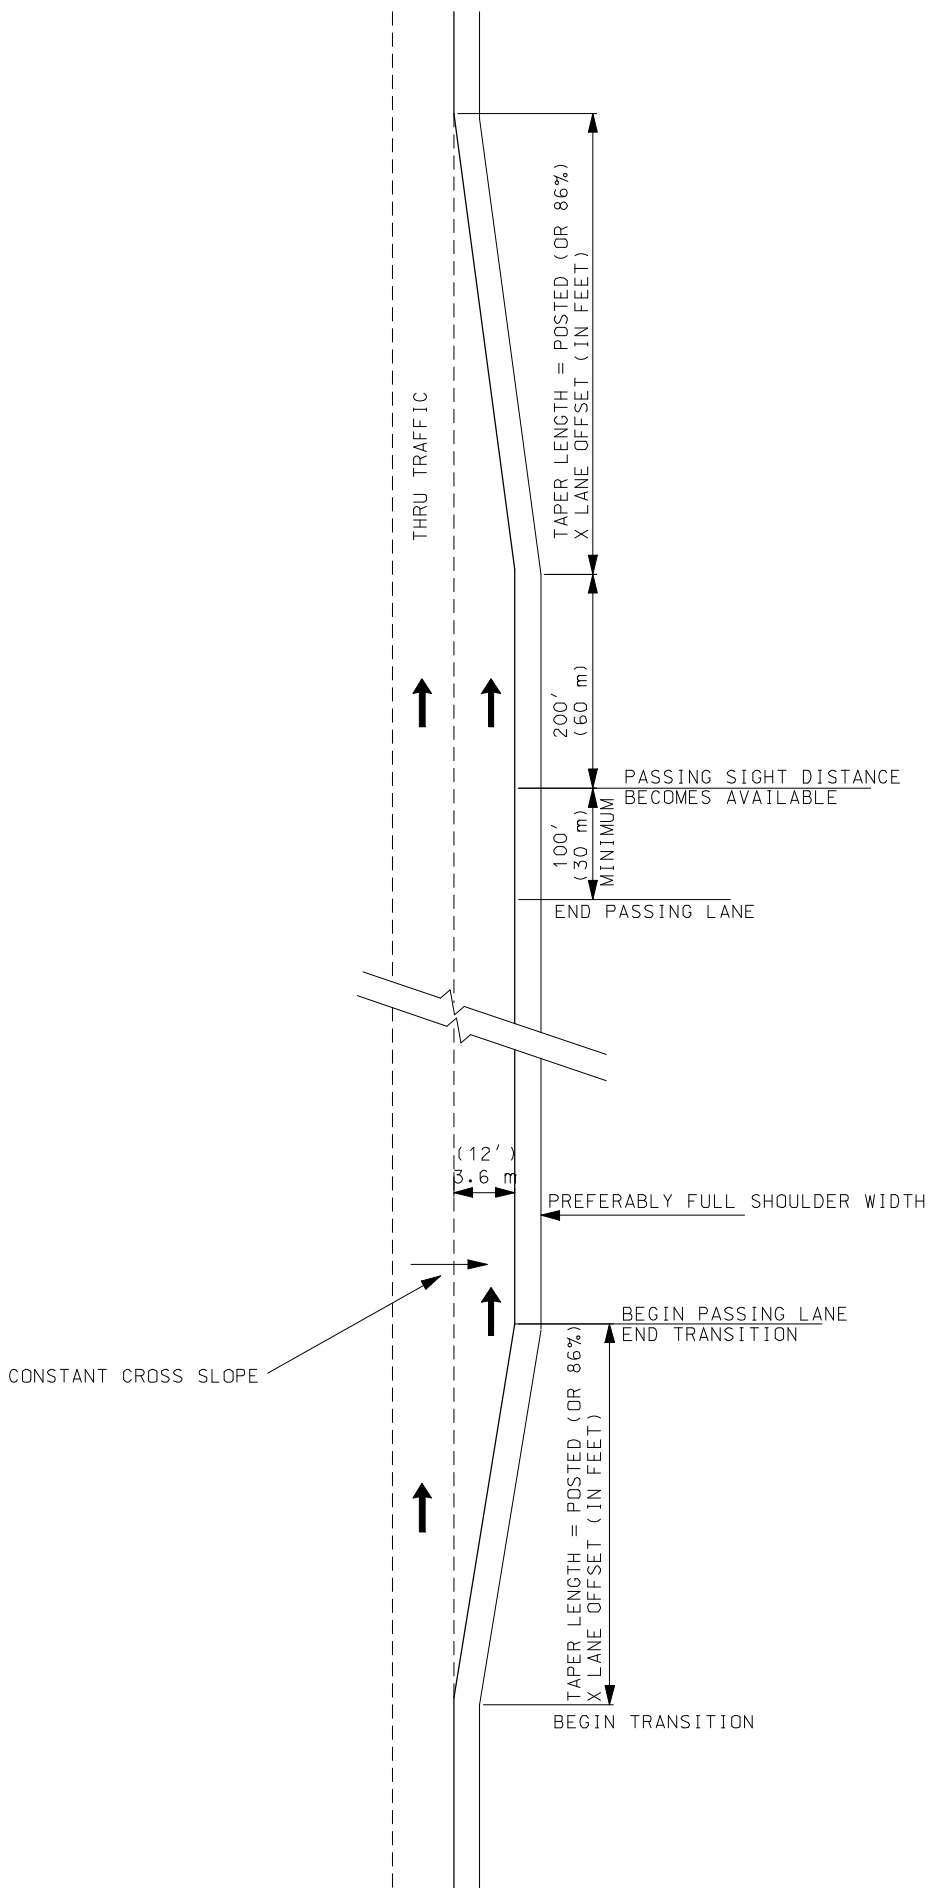


Figure 232.2