


# "Work Zone Fine" Sign Usage Example

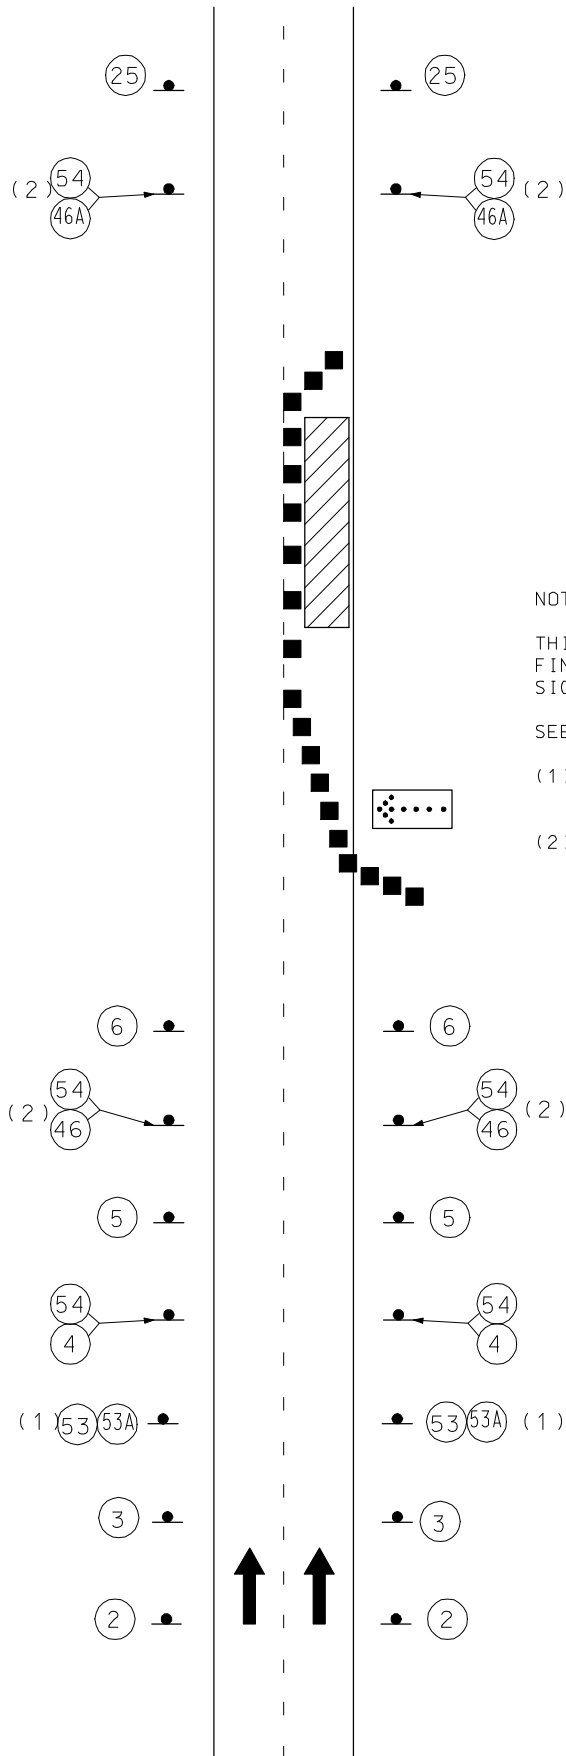

**NOTES:**

THIS FIGURE IS INTENDED TO SHOW "WORK ZONE FINE" SIGN INCORPORATION INTO THE STANDARD SIGN SETUPS AS SHOWN ON OTHER FIGURES.

SEE FIGURE 616.1.2 FOR SIGN SPACING.

- (1) SEE SUBSECTION 616.3.6 FOR USAGE OF (53) AND (53A).
- (2) IF A LANE CLOSURE IS USED WHERE THREE OR MORE LANES IN THE DIRECTION OF TRAVEL EXIST, THESE SIGNS SHOULD BE ELIMINATED.

Figure 616.3.3